



NOTE:
THE RS485/422/232 PORTS ARE
GALVANICALLY ISOLATED FROM
THE INCOMING 24Vdc AND
FROM THE 4 I.S. CORES TO
THE MERCURY TERMINALS.
NO EARTH IS REQUIRED.

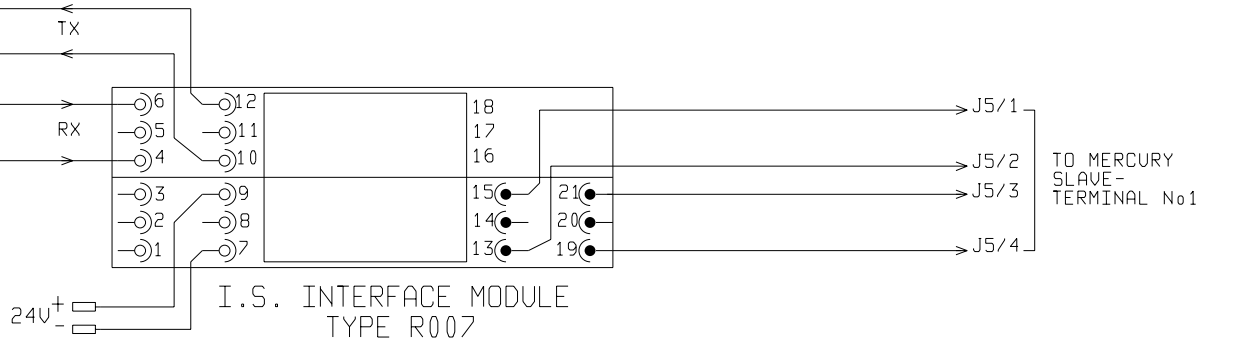

TX/RX FULL-DUPLEX
RS422 MULTI-DROP
COMMUNICATIONS BUS

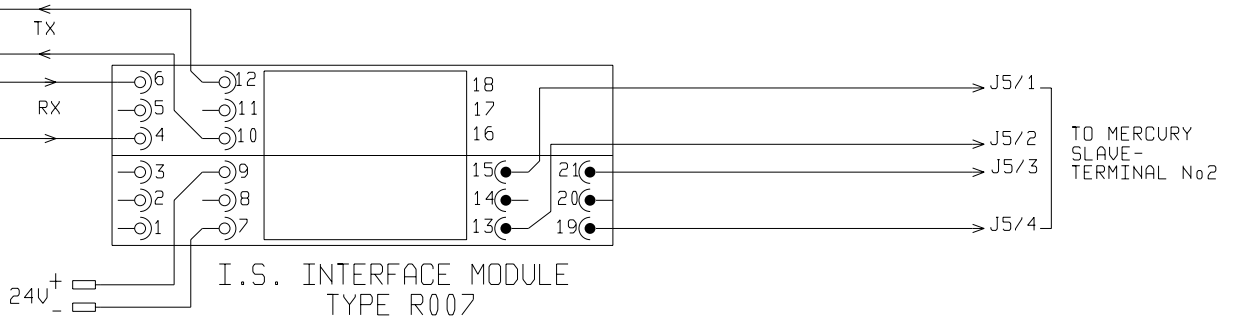

RS 422 BUSSES
TO OTHER MERCURIES
IN MULTI-DROP SYSTEM.

20	19	18	17	16	15	14	13	12	11	10	9	8	7	6	5	4	3	2	1	0	REVISION	THIS DRAWING HAS BEEN ISSUED FOR:-	THIS DRAWING MAY NOT BE REPRODUCED WITHOUT THE CONSENT OF SPECTRA-TEK © SPECTRA-TEK, 1984		SPECTRA-TEK SHILTON GRANGE, MILTON, NORTH YORKSHIRE, YO17 6QR, ENGLAND
																					DATE	<input type="checkbox"/> CUSTOMER APPROVAL		TITLE	MERCURY 2
																					ORIG	<input type="checkbox"/> MANUFACTURING		BOARD REVISION LEVEL	SHT 1/1
																					RS	<input type="checkbox"/> INFORMATION		MOD	A B C D E F G H
																					CHECKED	<input type="checkbox"/> FINAL "AS BUILT"		DRG No	P053'127'D
																					APPROVED	<input type="checkbox"/> PROTOTYPE			