



NOTE:  
 THE RS485/422/232 PORTS ARE GALVANICALLY ISOLATED FROM THE INCOMING 240V AC AND FROM THE 4 I.S. CORES TO THE MERCURY TERMINALS. NO EARTH IS REQUIRED.

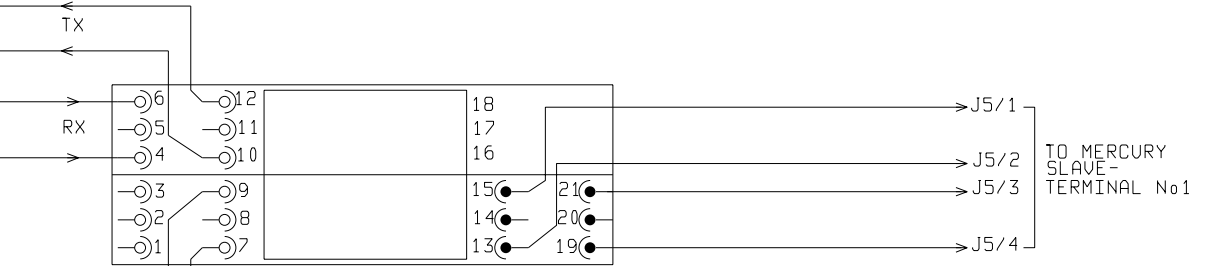

TX-RX HALF-DUPLEX RS485 MULTI-DROP COMMUNICATIONS BUS

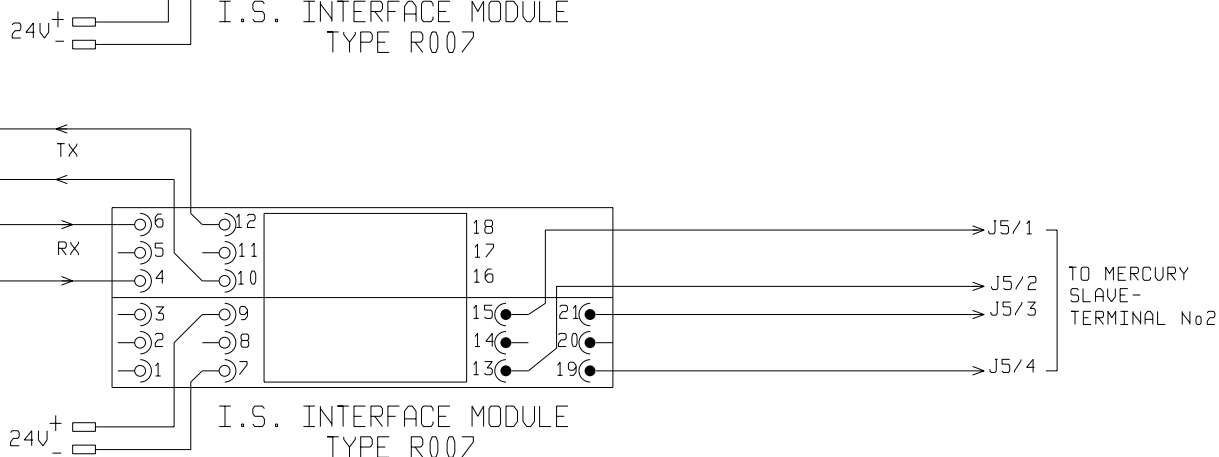

RS485 BUS TO OTHER MERCURIES IN MULTI-DROP SYSTEM.

20	19	18	17	16	15	14	13	12	11	10	9	8	7	6	5	4	3	2	1	0	REVISION	THIS DRAWING HAS BEEN ISSUED FOR:-	THIS DRAWING MAY NOT BE REPRODUCED WITHOUT THE CONSENT OF SPECTRA-TEK © SPECTRA-TEK, 1984	 SPECTRA-TEK <small>SALTON GRANGE, HULTON, NORTH YORKSHIRE, YO17 6QR, ENGLAND</small> <b>MERCURY 2</b> HALF-DUPLEX MULTI-DROP RS485 MASTER-SLAVE WIRING.
																				05/17/1987	DATE	<input type="checkbox"/> CUSTOMER APPROVAL		
																				ORIG	ECN REF	<input type="checkbox"/> MANUFACTURING		
																				RS	DRAWN	<input type="checkbox"/> INFORMATION		
																					CHECKED	<input type="checkbox"/> FINAL "AS BUILT"		
																						APPROVED	<input type="checkbox"/> PROTOTYPE	
																				BOARD REVISION LEVEL	SHT 1/1	MOD A B C D E F G H	DRG No P053'128'D	